


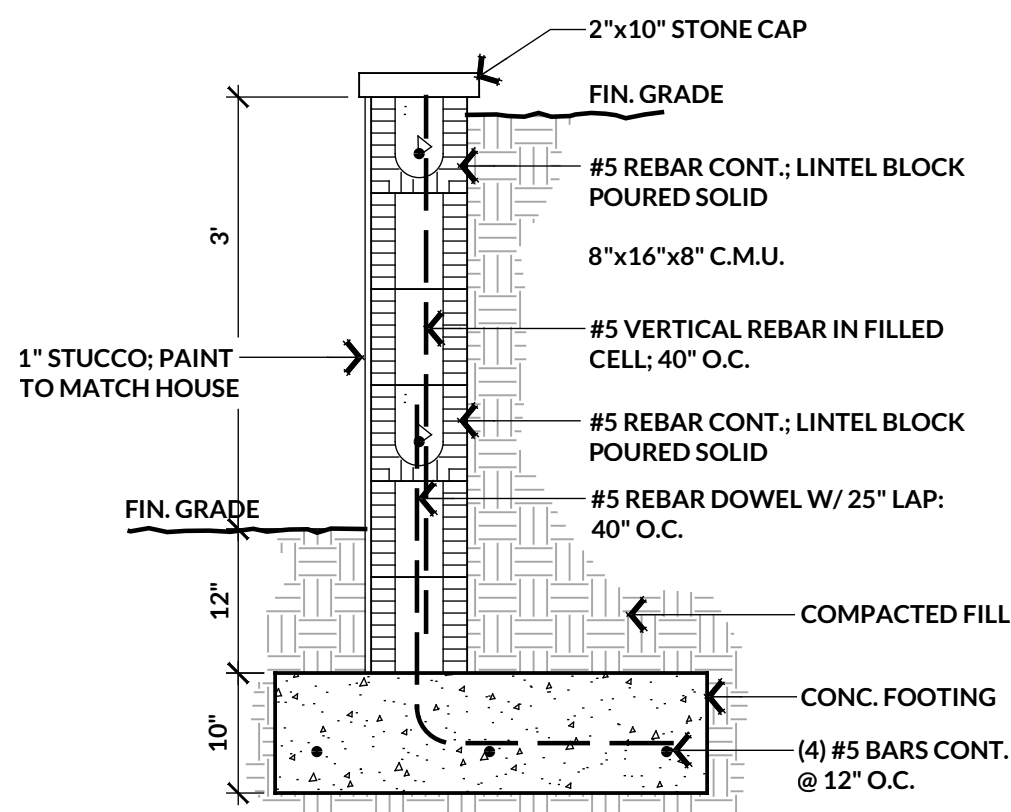
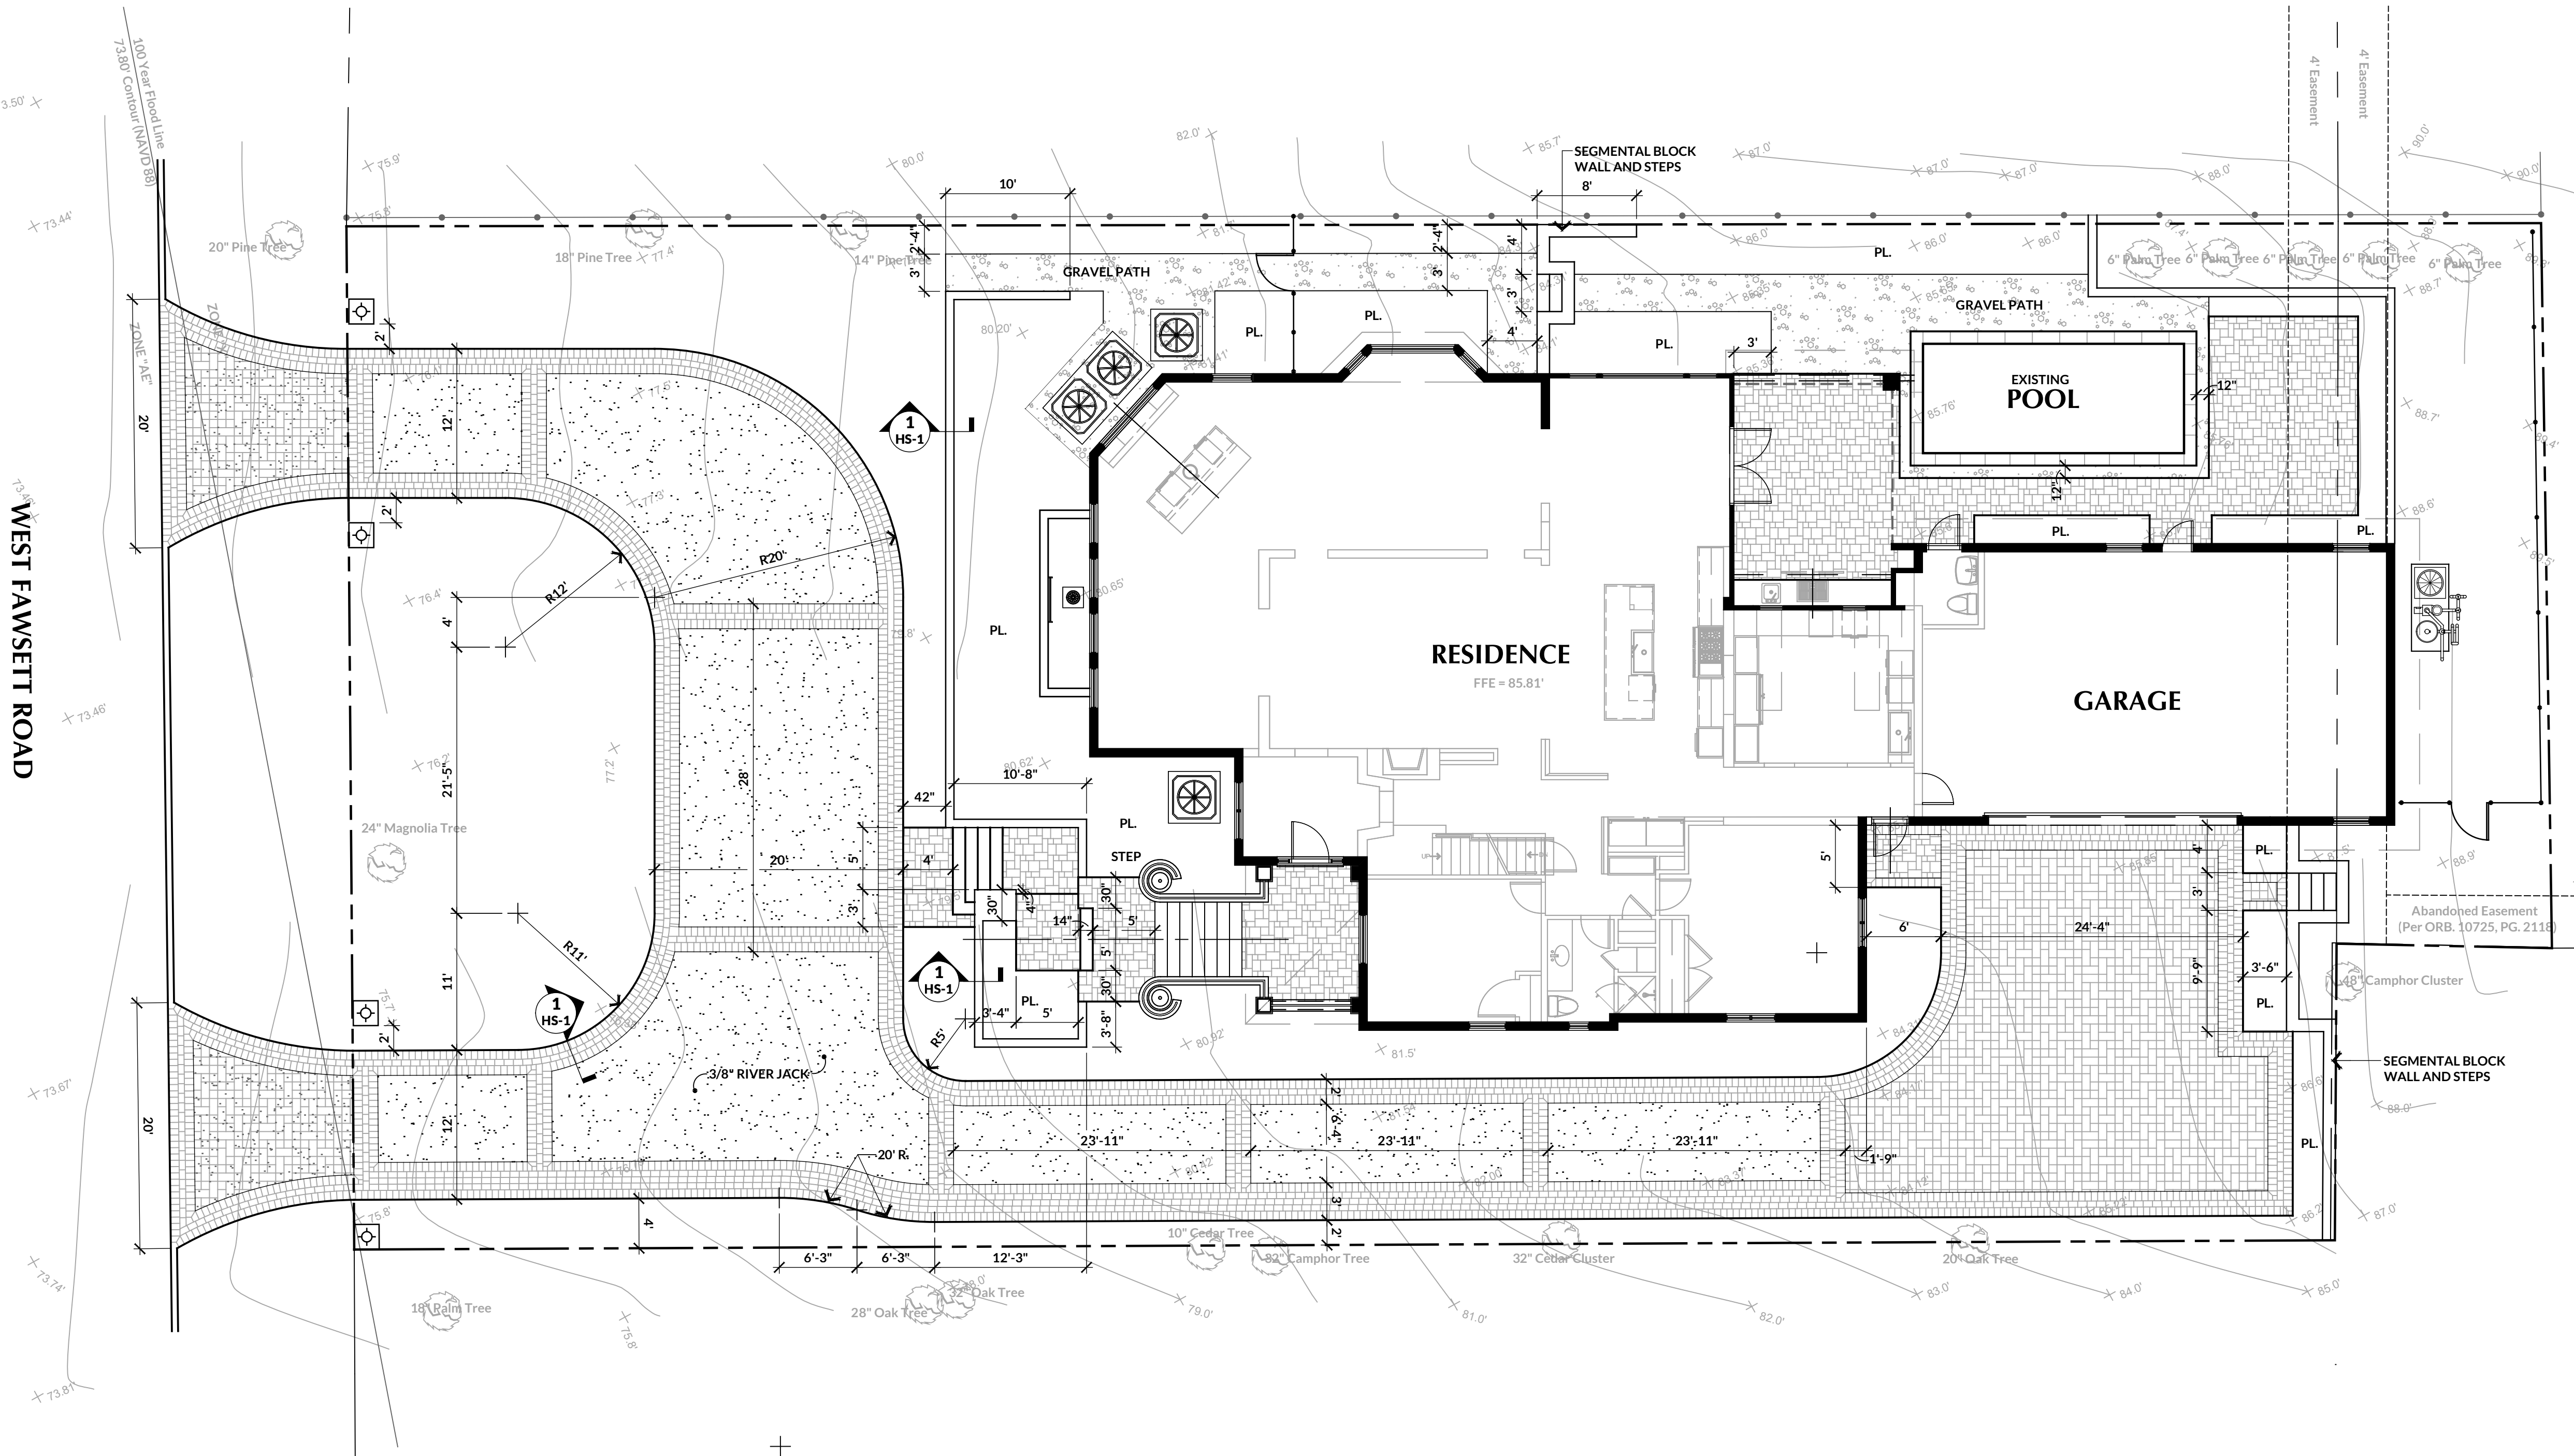


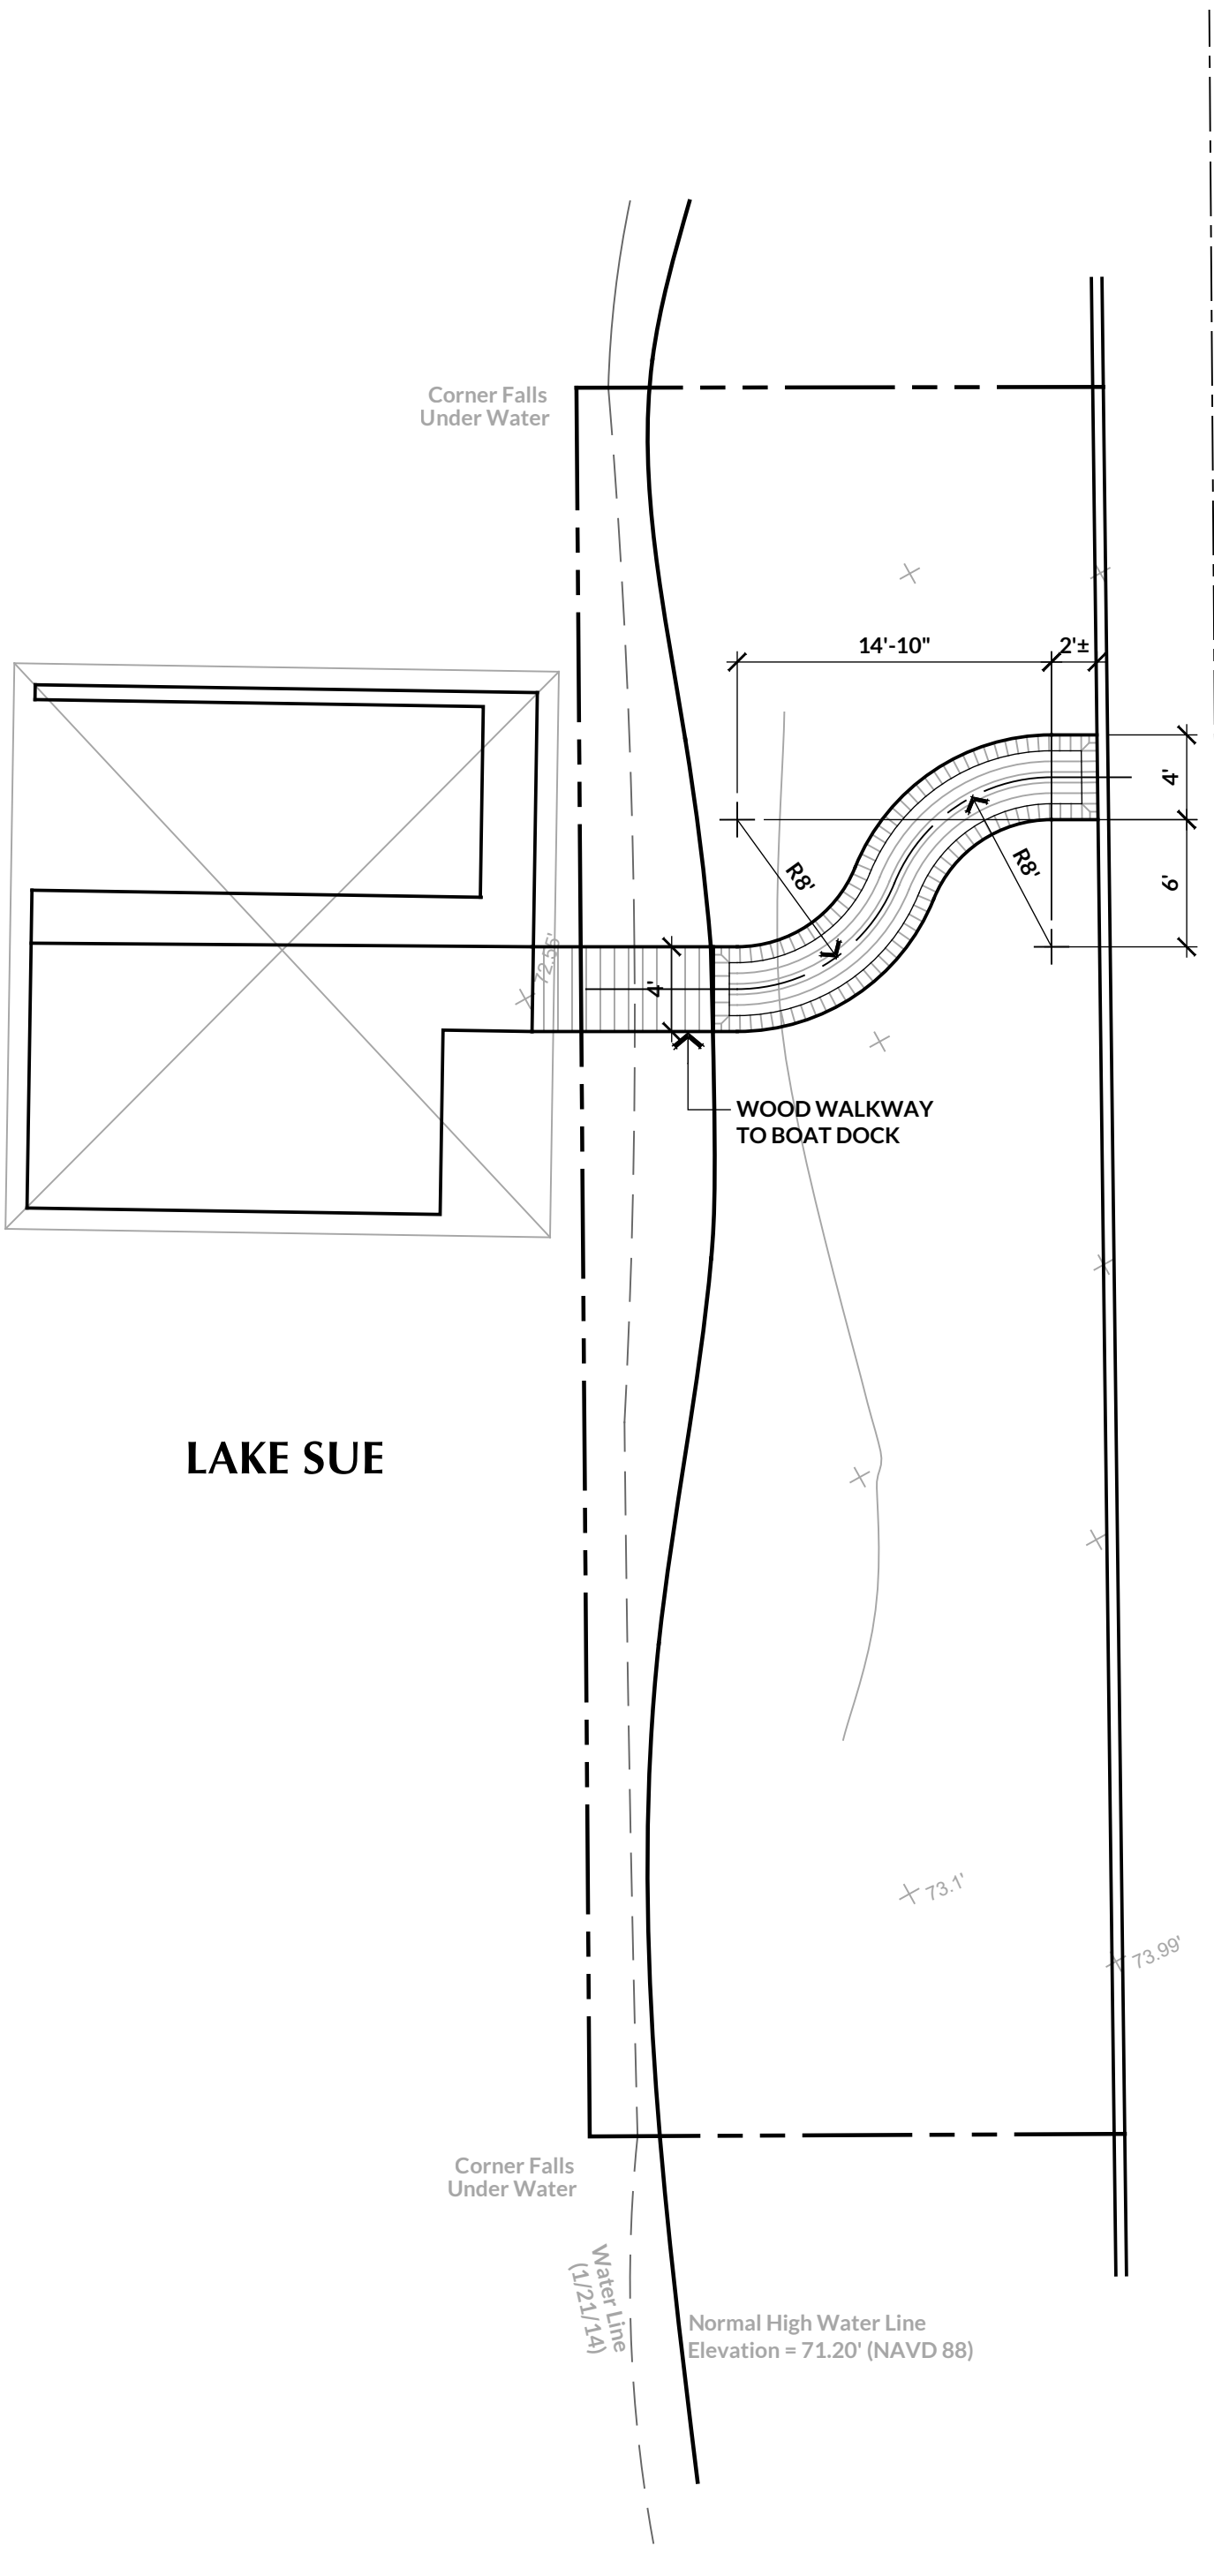


1 WALL DETAIL
SCALE: 3/4"=1'-0"

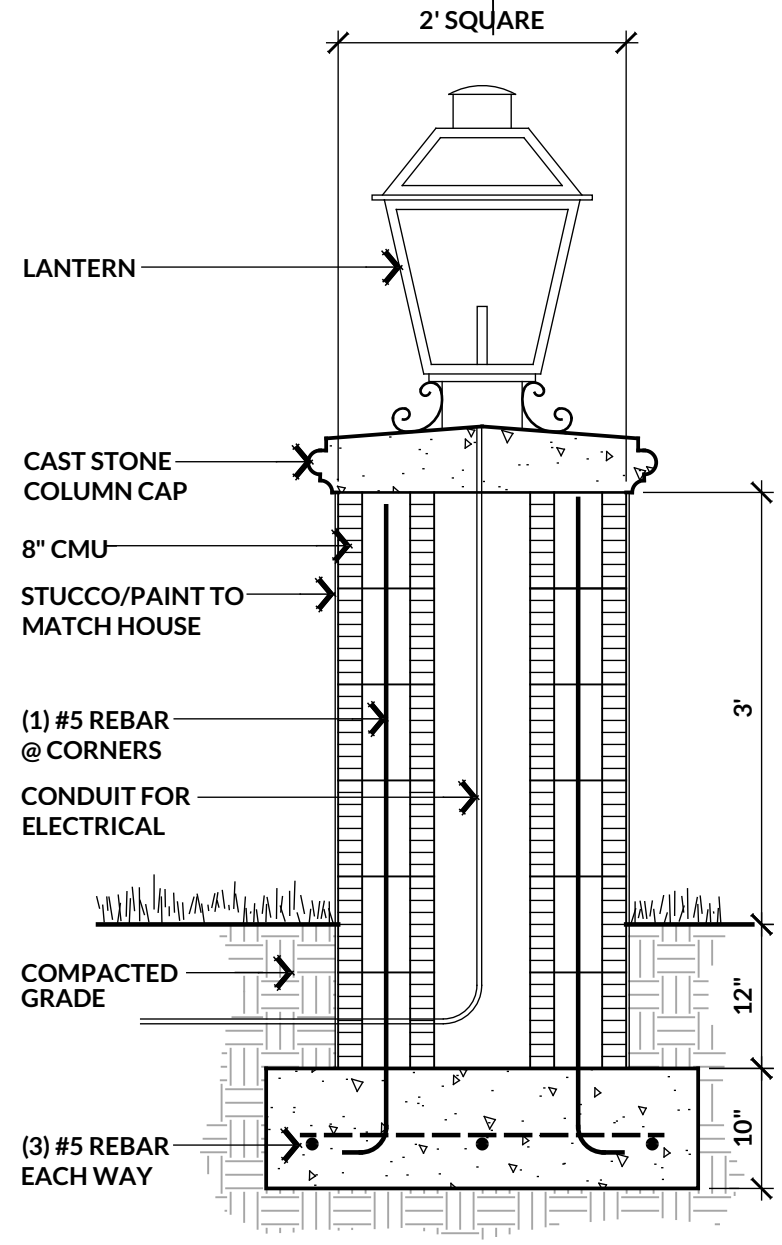

2 ENTRY COLUMN SECTION (TYP.)
SCALE: 3/4"=1'-0"

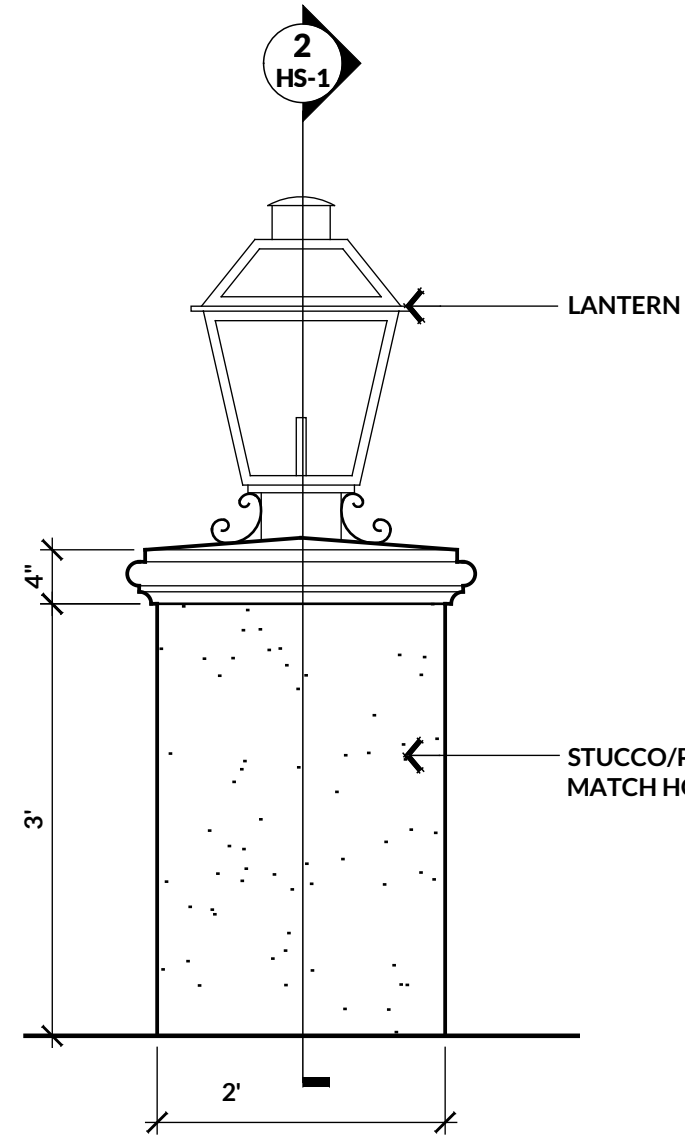


3 ENTRANCE COLUMN ELEVATION
SCALE: 3/4"=1'-0"

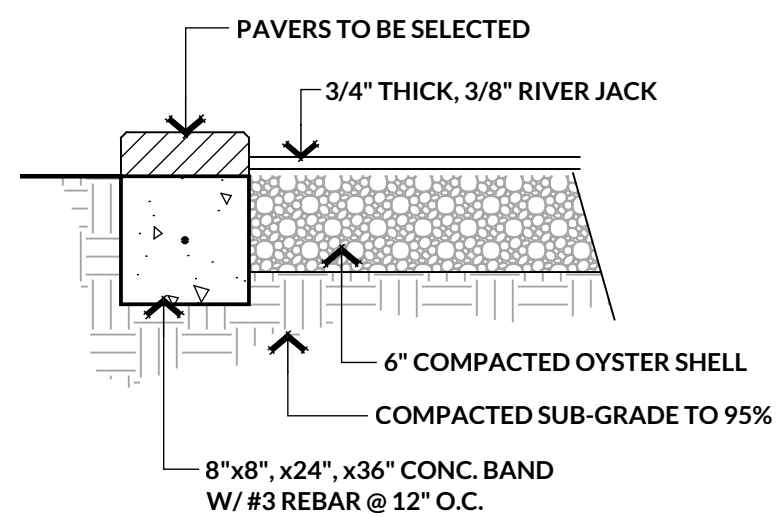

4 PAVERS SECTION
SCALE: 1"=1'-0"

IMPERVIOUS CALCULATIONS

OVERALL SITE AREA:	14,097 S.F.
FLOOR PLAN:	3,657 S.F.
DRIVE:	2,100 S.F.
FRONT PORCH/STEPS:	173 S.F.
FRONT WALK:	177 S.F.
POOL:	248 S.F.
POOL DECK:	540 S.F.
BACK COVERED PORCH:	245 S.F.
TOTAL IMPERVIOUS AREA:	7,140 S.F. (50.6%)

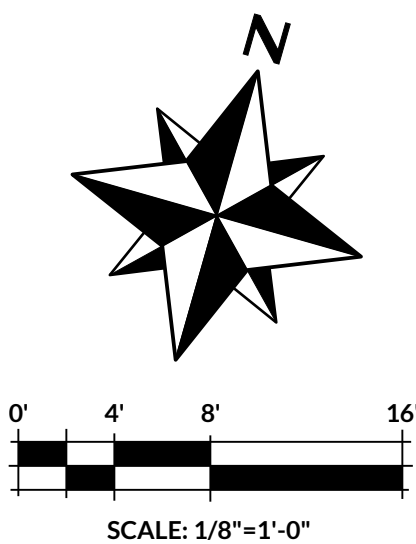

REVISIONS	BY