

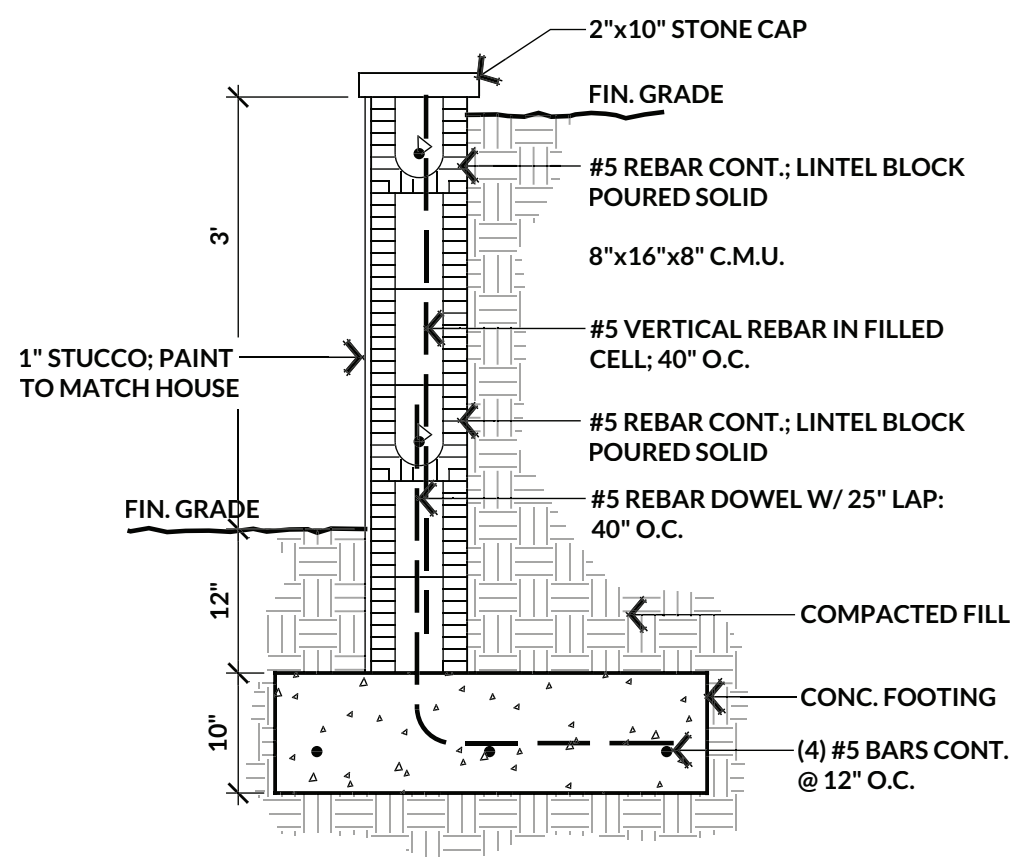
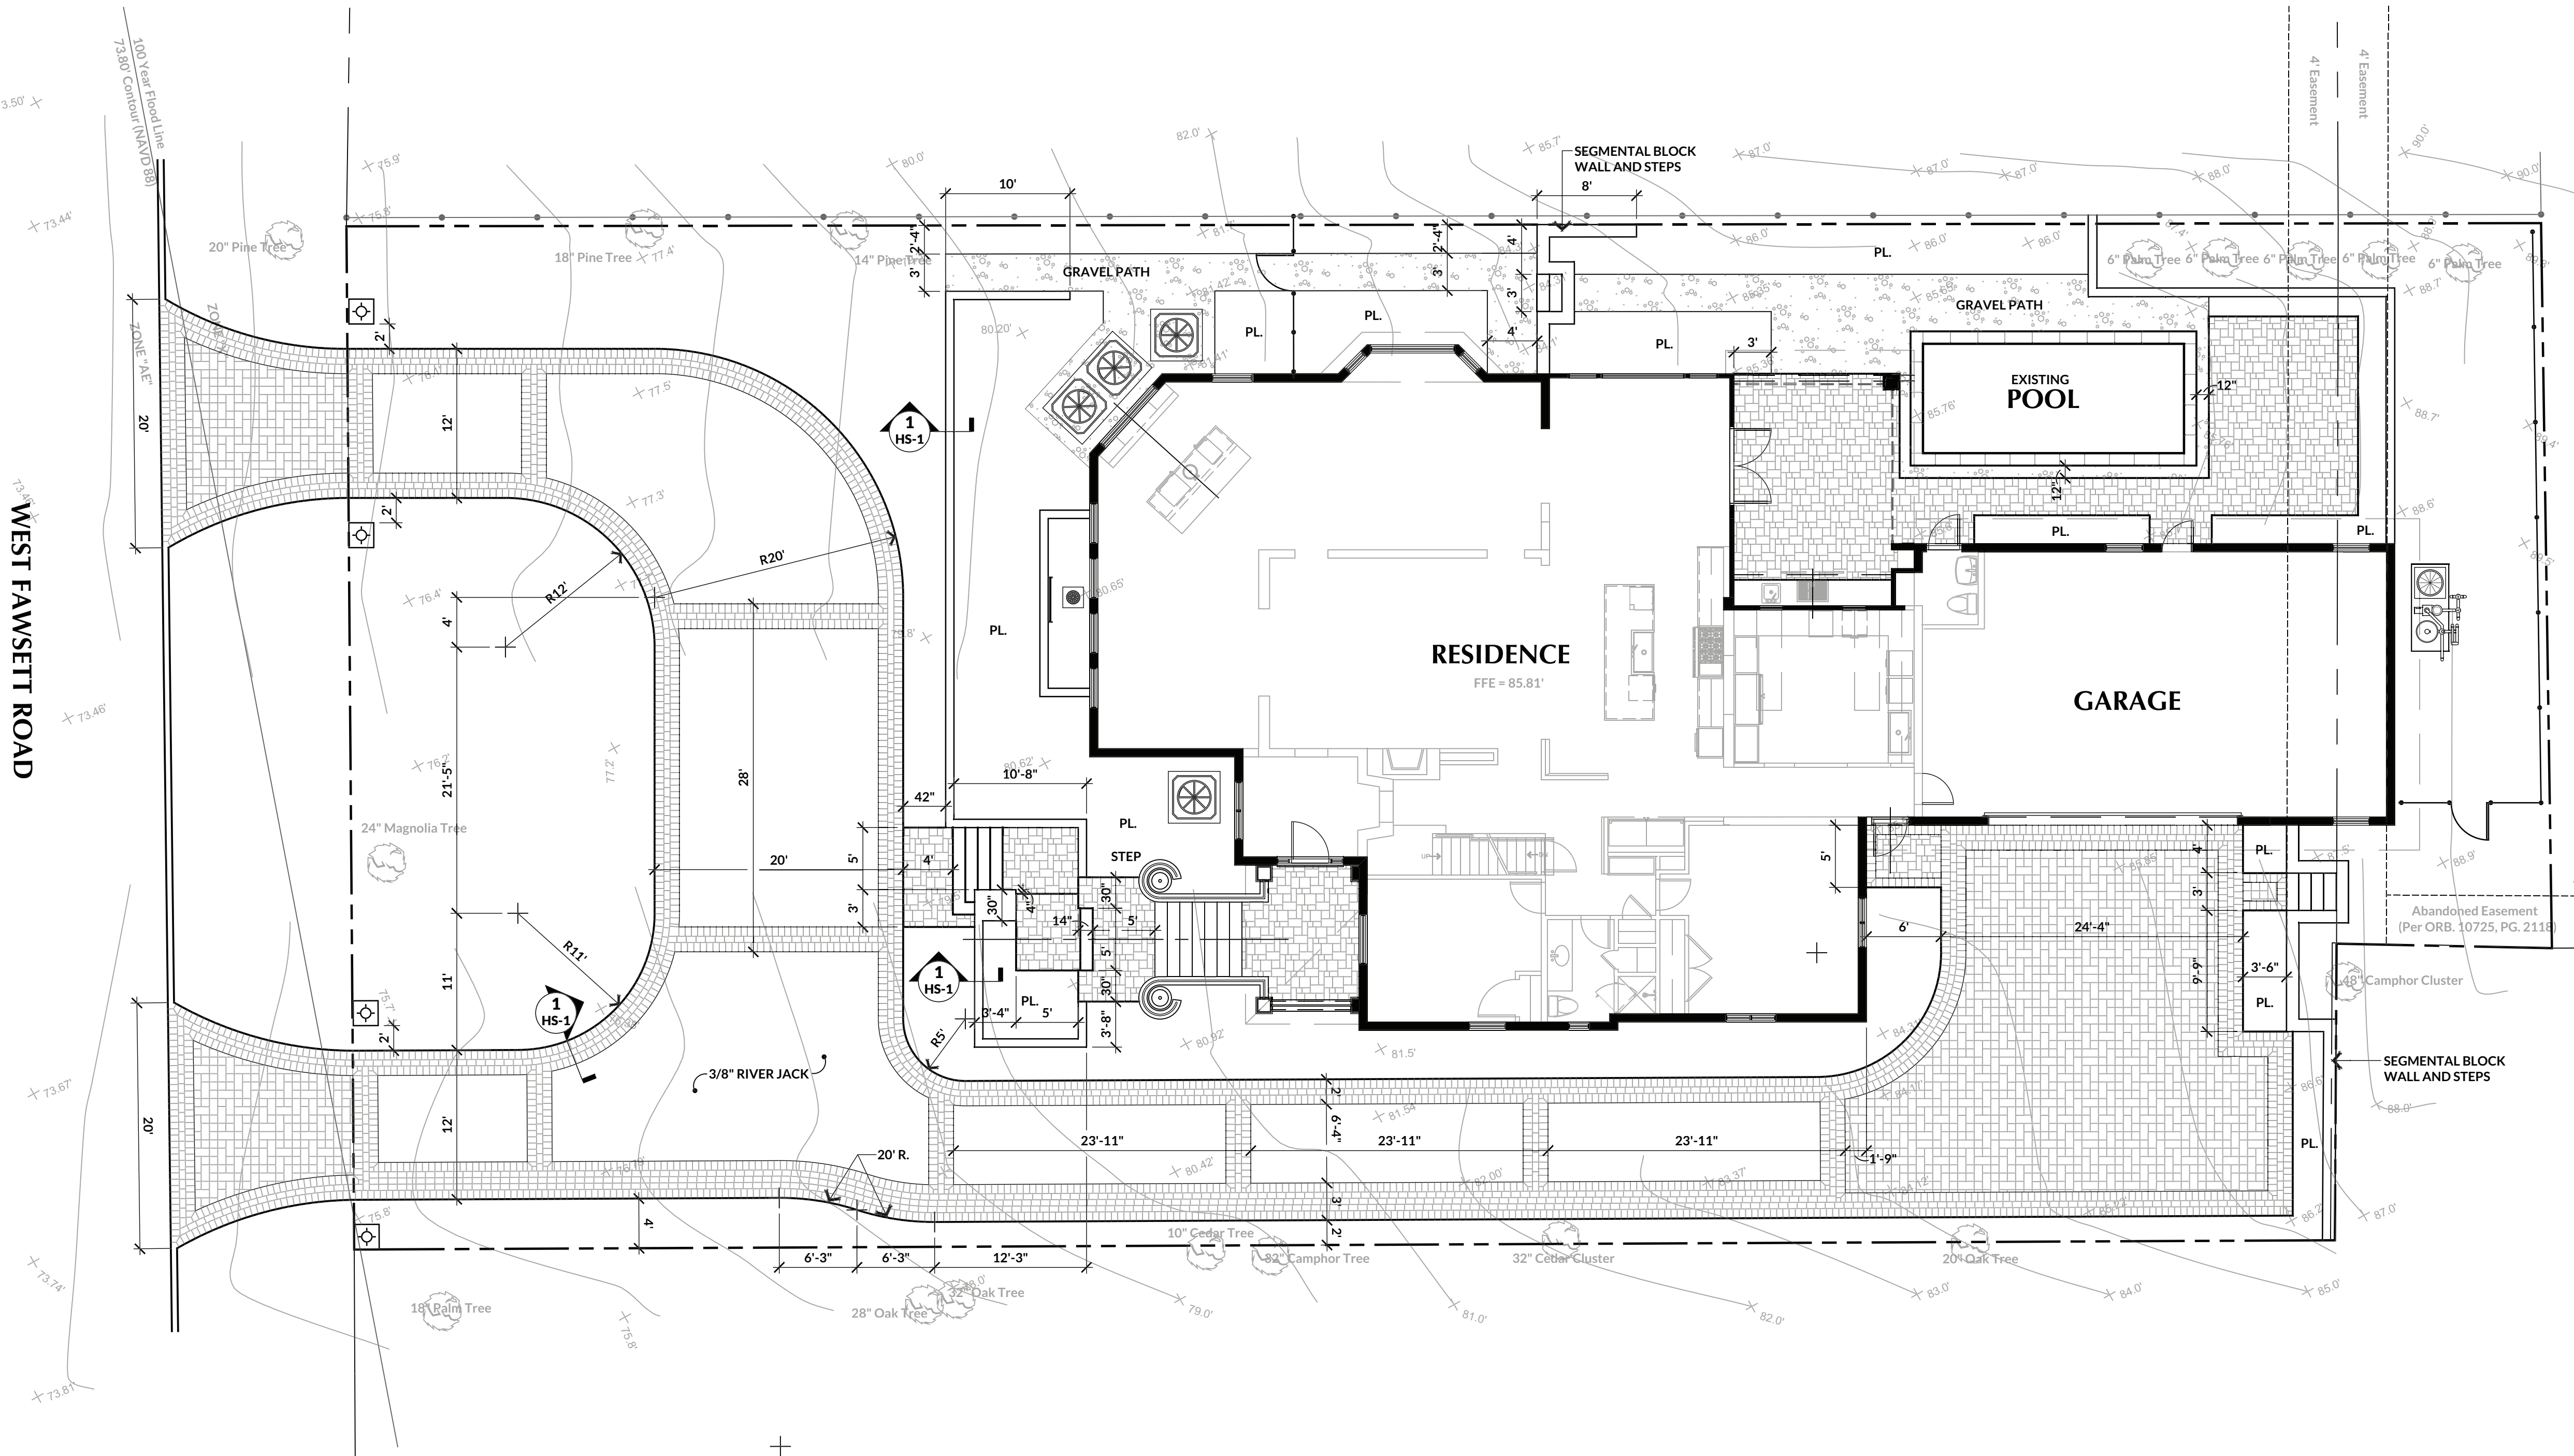


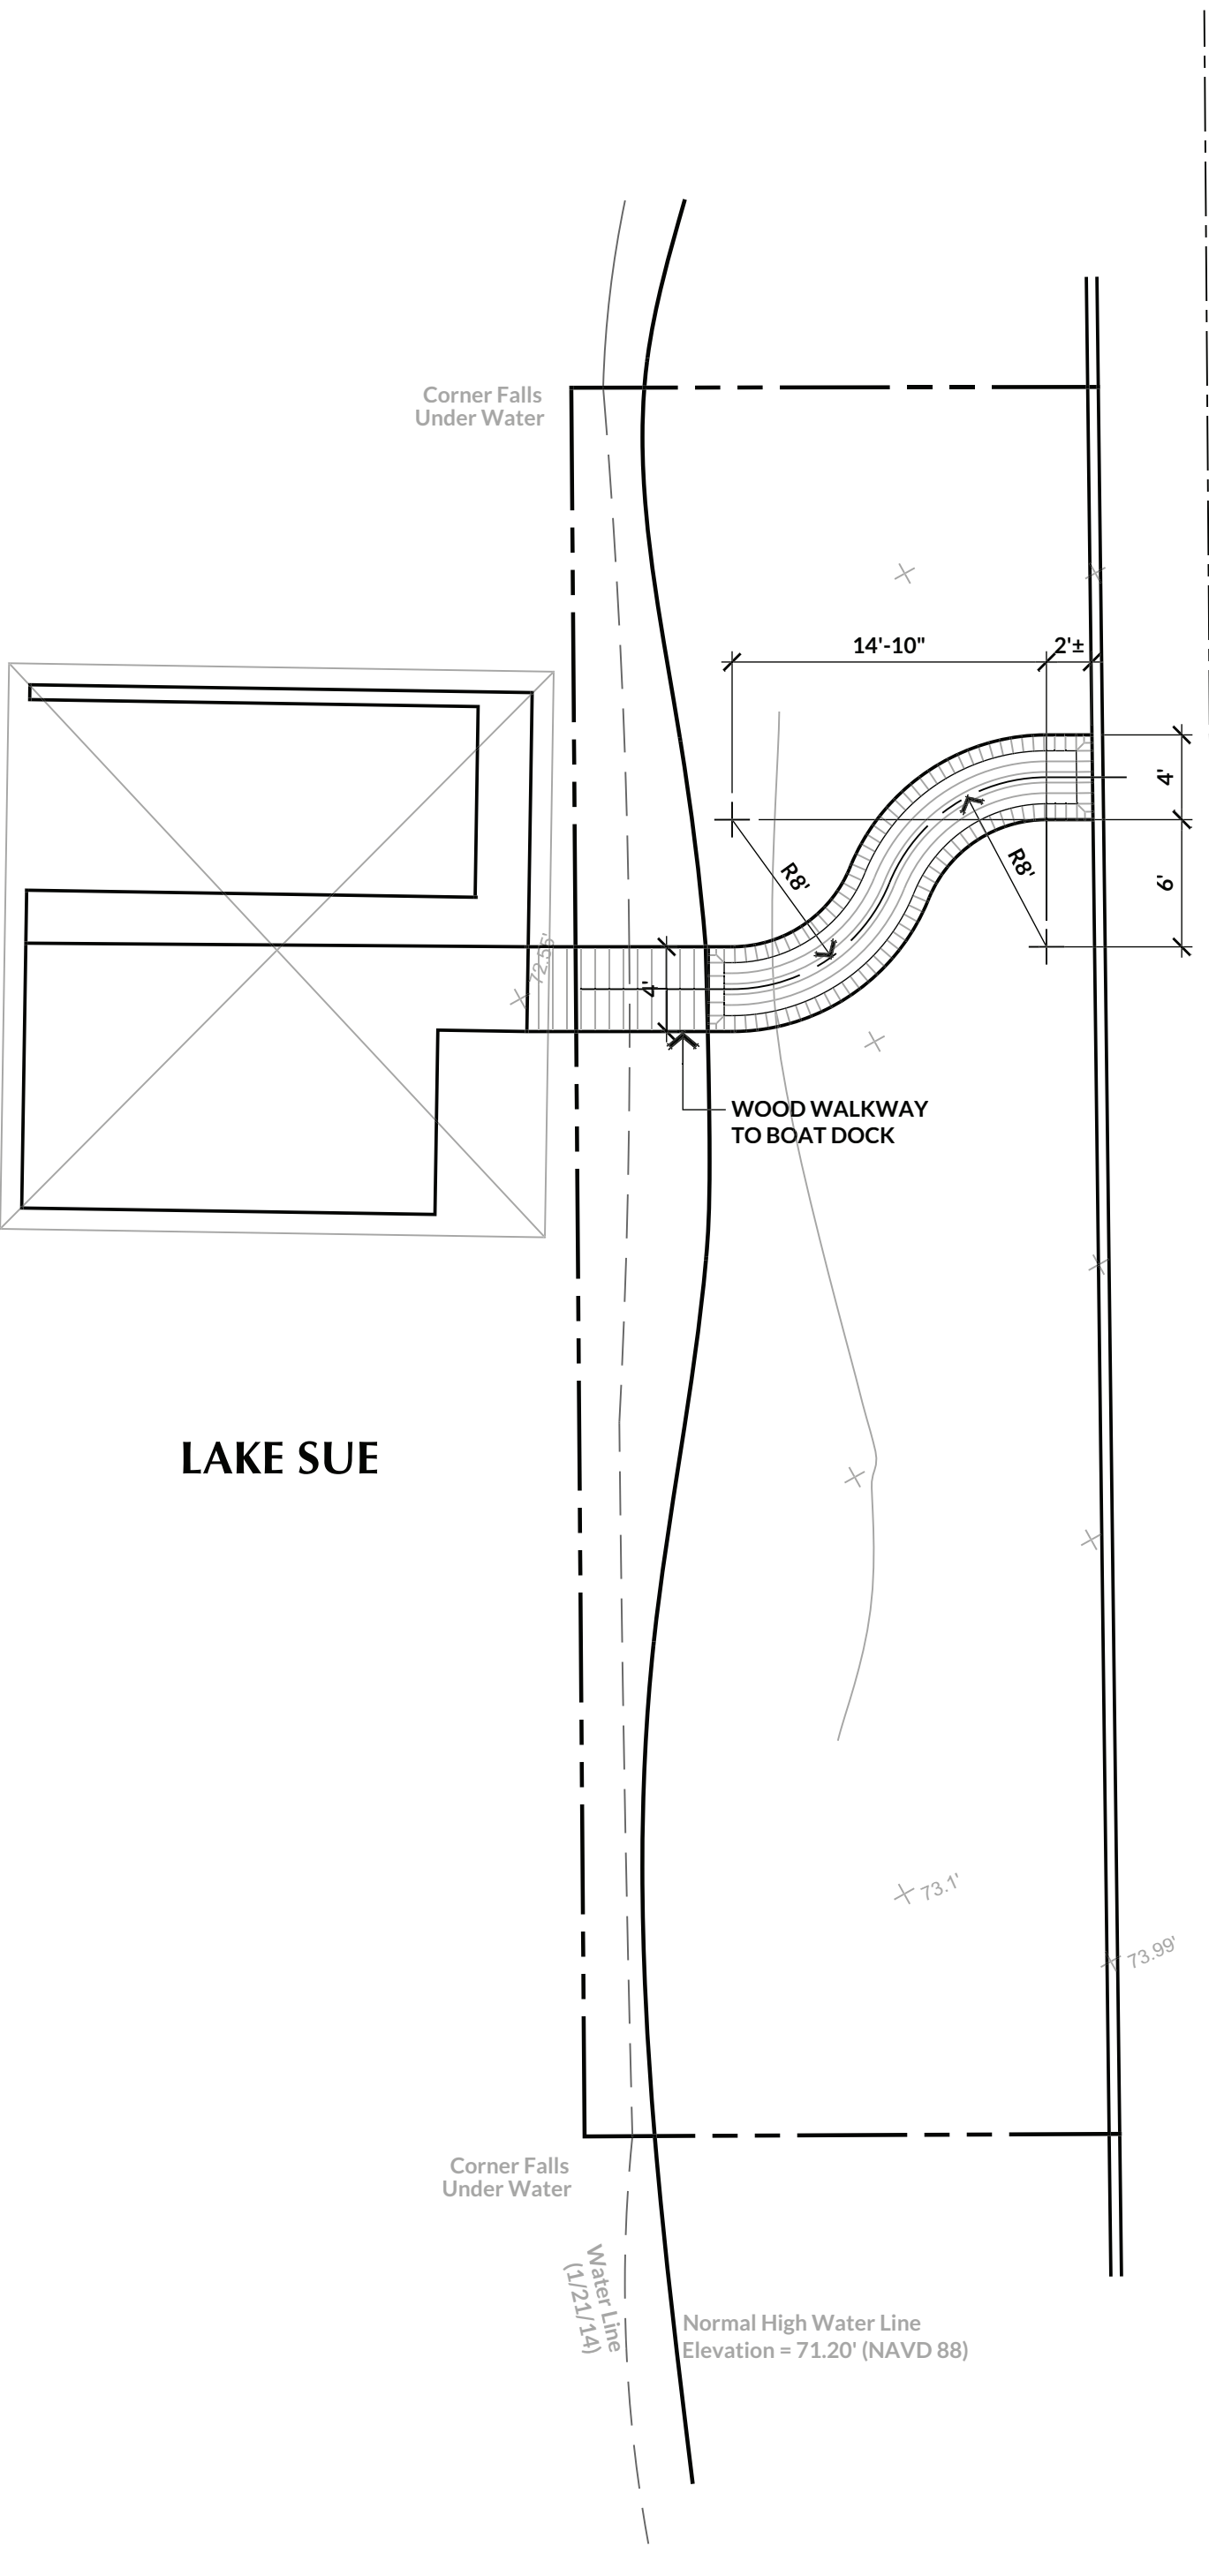


1 WALL DETAIL

SCALE: 3/4"=1'-0"

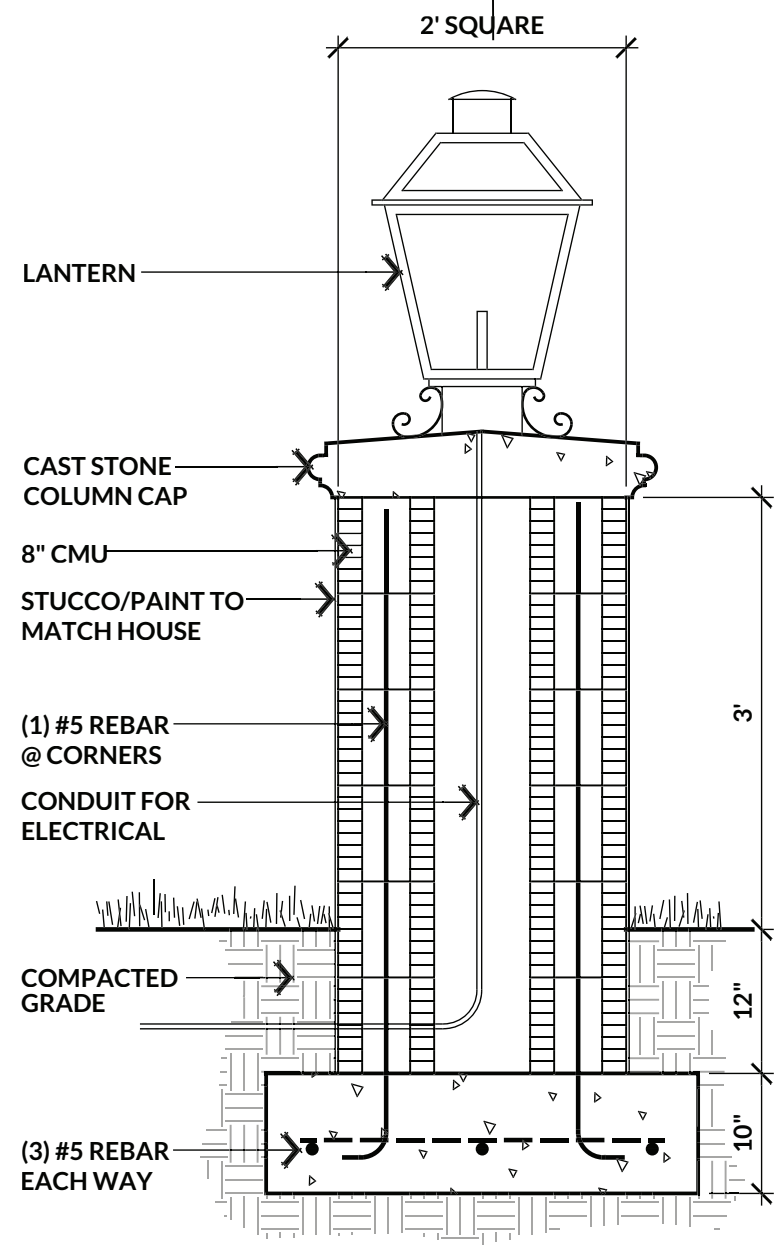


2 ENTRY COLUMN SECTION (TYP.)

SCALE: 3/4"=1'-0"

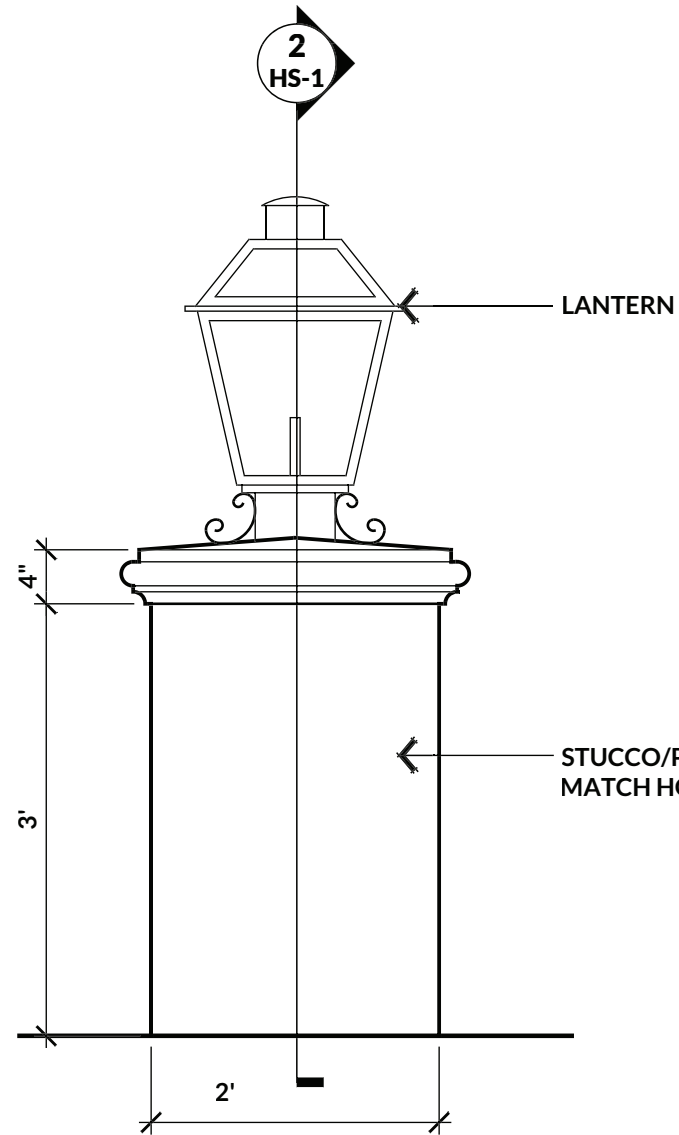

3 ENTRANCE COLUMN ELEVATION

SCALE: 3/4"=1'-0"

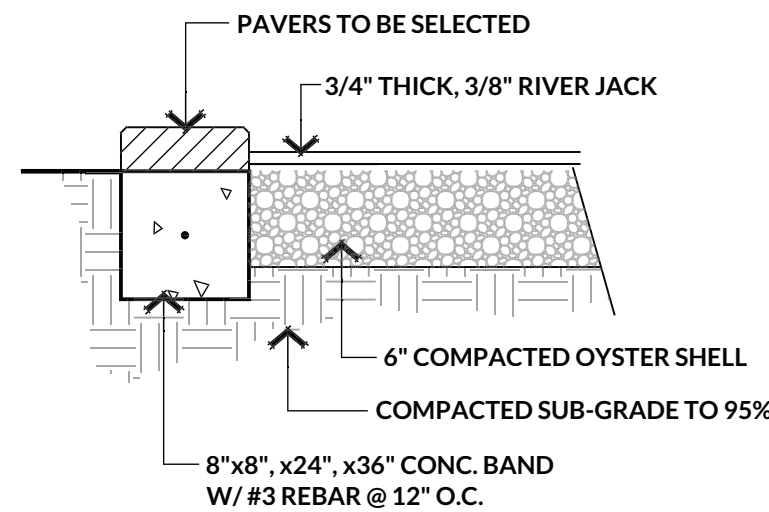

4 PAVERS SECTION

SCALE: 1"=1'-0"

### IMPERVIOUS CALCULATIONS

|                        |                    |
|------------------------|--------------------|
| OVERALL SITE AREA:     | 14,097 S.F.        |
| FLOOR PLAN:            | 3,657 S.F.         |
| DRIVE:                 | 2,100 S.F.         |
| FRONT PORCH/STEPS:     | 173 S.F.           |
| FRONT WALK:            | 177 S.F.           |
| POOL:                  | 248 S.F.           |
| POOL DECK:             | 540 S.F.           |
| BACK COVERED PORCH:    | 245 S.F.           |
| TOTAL IMPERVIOUS AREA: | 7,140 S.F. (50.6%) |

